


**NOTES**  
 1. IN POSITION. DO NOT SCALE DIRECTLY FROM DRAWING. DO NOT  
 2. PROJECT FROM DIMENSIONS TO LOCATIONS. PROPOSALS ARE  
 3. SUBJECT TO ALL NECESSARY STATUTORY AND LANDLORDS CONSENTS.  
 4. DO NOT KEEP SUPERSEDED DRAWINGS ON SITE.

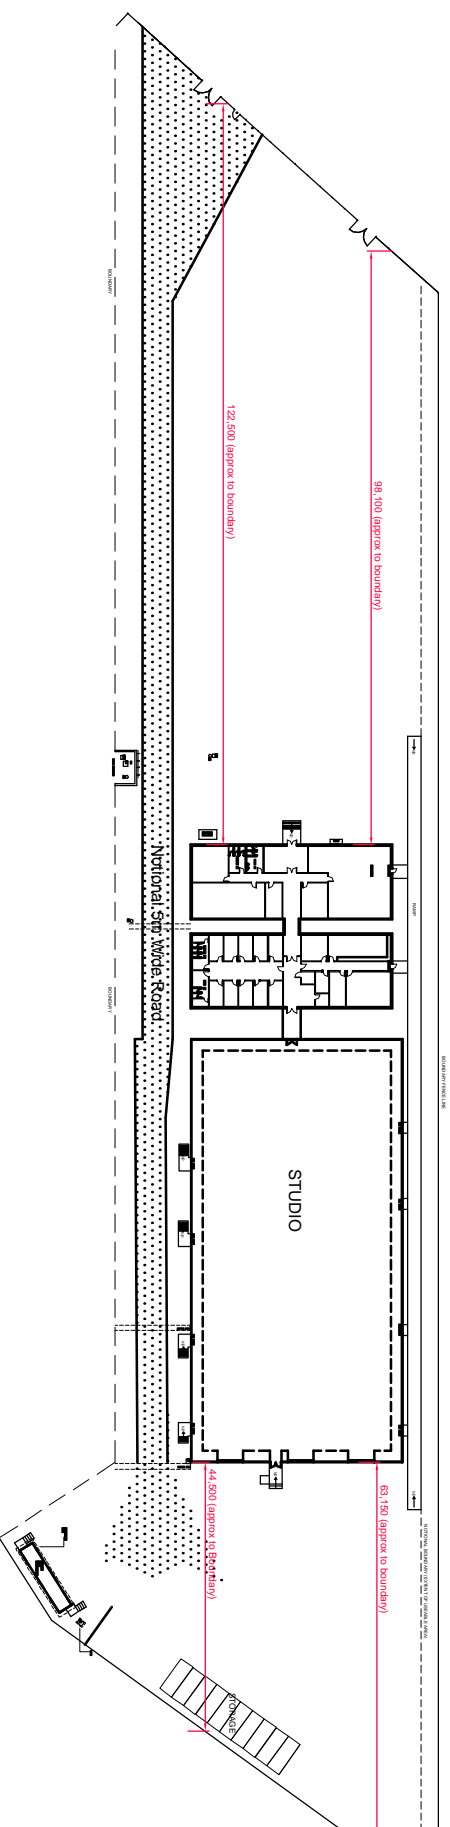

REV.	DESCRIPTION	DATE
A	E-Room added Cark Lockers Added Cark equipment added Disable refuge added to rear Studio staircase Inspection chambers added Pedestrian entrance gate relocated BT Equipment shown	06/11/19

## MITCHELL PRICE

Chartered Surveyors  
 Cost Consultants Project Managers  
 62 Great Suffolk Street, London, SE1 0BL  
 T : 020 7633 0752 F : 020 3267 1076  
 E : marc.daniels@mitchellprice.com

CLIENT:  
 ITV

PROJECT:  
 Bovington

TITLE:  
 Site Plan

SCALE:	DATE:	DRAWN:	CHECKED:
1:1250 @ A3	Mar 19	SM	
JOB NO:	DRG NO:	REV:	
1742	001	A	

COPYRIGHT IN ALL DOCUMENTS AND DRAWINGS SHALL REMAIN THE PROPERTY OF MITCHELL PRICE. UNLESS OTHERWISE AGREED IN WRITING BY MITCHELL PRICE. COPYRIGHT IN ANY WORK EXECUTED FROM THESE DOCUMENTS AND DRAWINGS SHALL REMAIN THE PROPERTY OF MITCHELL PRICE UNLESS OTHERWISE AGREED IN WRITING BY MITCHELL PRICE.