
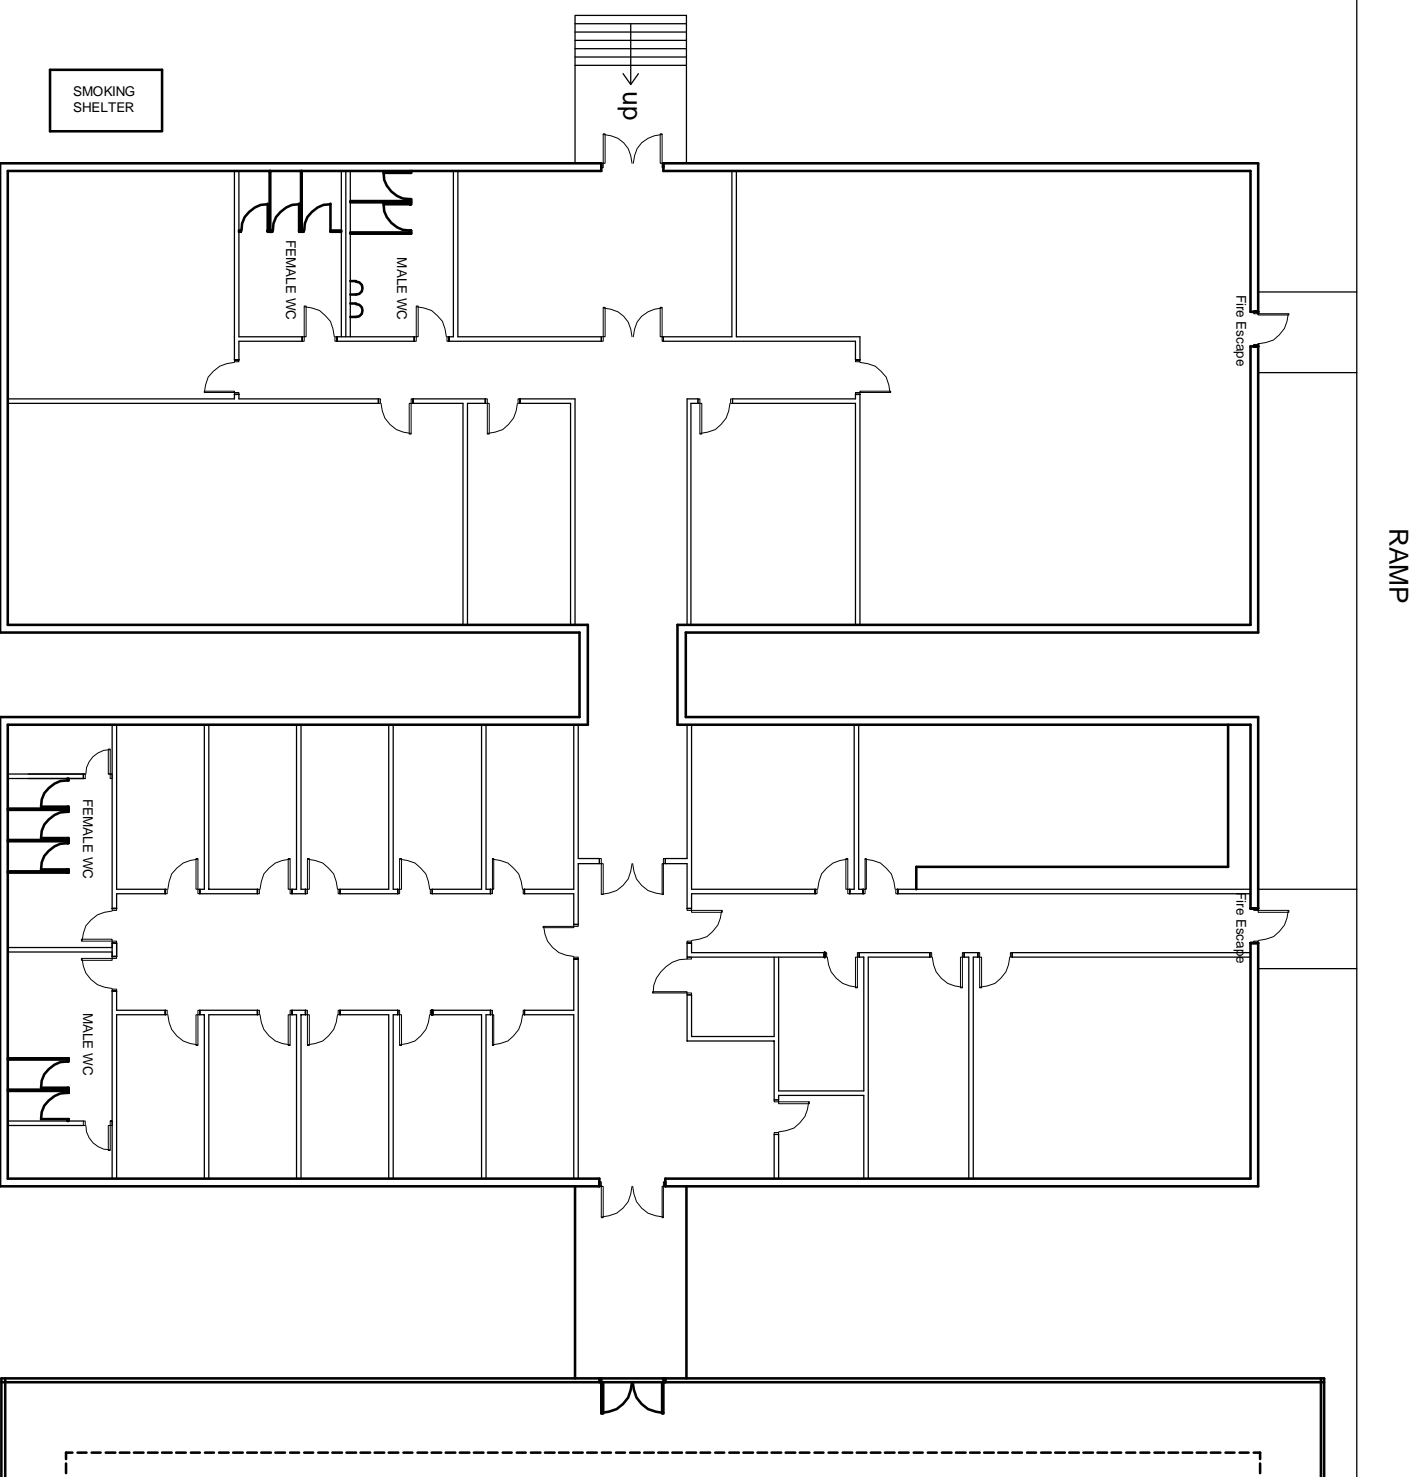
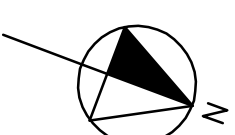


NOTES
 # IN DRAFT ASK. DO NOT SCALE DIRECTLY FROM DRAWING. DO NOT
 CONSIDER THIS DRAWING AS A CONTRACT DOCUMENT. PROPOSALS ARE
 ON SITE PRIOR TO INSTALLATION OF FABRICATION. PROPOSALS ARE
 SUBJECT TO ALL NECESSARY STATUTORY AND LANDLORDS CONSENTS.
 DO NOT KEEP SUPERSEDED DRAWINGS ON SITE.

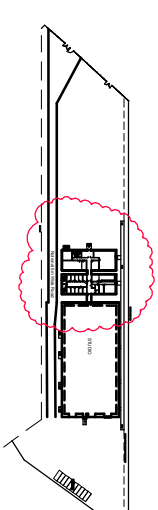

Notional 5m Wide Road

REV	DESCRIPTION	DATE

MITCHELL PRICE

Chartered Surveyors
 Cost Consultants Project Managers
 62 Great Suffolk Street, London, SE1 0BL
 T: 020 7633 0752 F: 020 3267 1076
 E: marc.daniels@mitchellprice.com

CLIENT:
 ITV

PROJECT:
 Bovington

TITLE:
 Production Offices

SCALE	DATE	DRAWN	CHECKED
1:200 @ A3	Mar 19	SM	
JOB NO:	DRG NO:	REV:	
1742	003	-	

COPYRIGHT IN ALL DOCUMENTS AND DRAWINGS SHALL REMAIN THE PROPERTY OF MITCHELL PRICE. COPYRIGHT IN ANY WORK EXECUTED FROM THESE DOCUMENTS AND DRAWINGS SHALL REMAIN THE PROPERTY OF MITCHELL PRICE UNLESS OTHERWISE AGREED IN WRITING BY MITCHELL PRICE.